


SEKTIE B.

BURTWEG N. 43

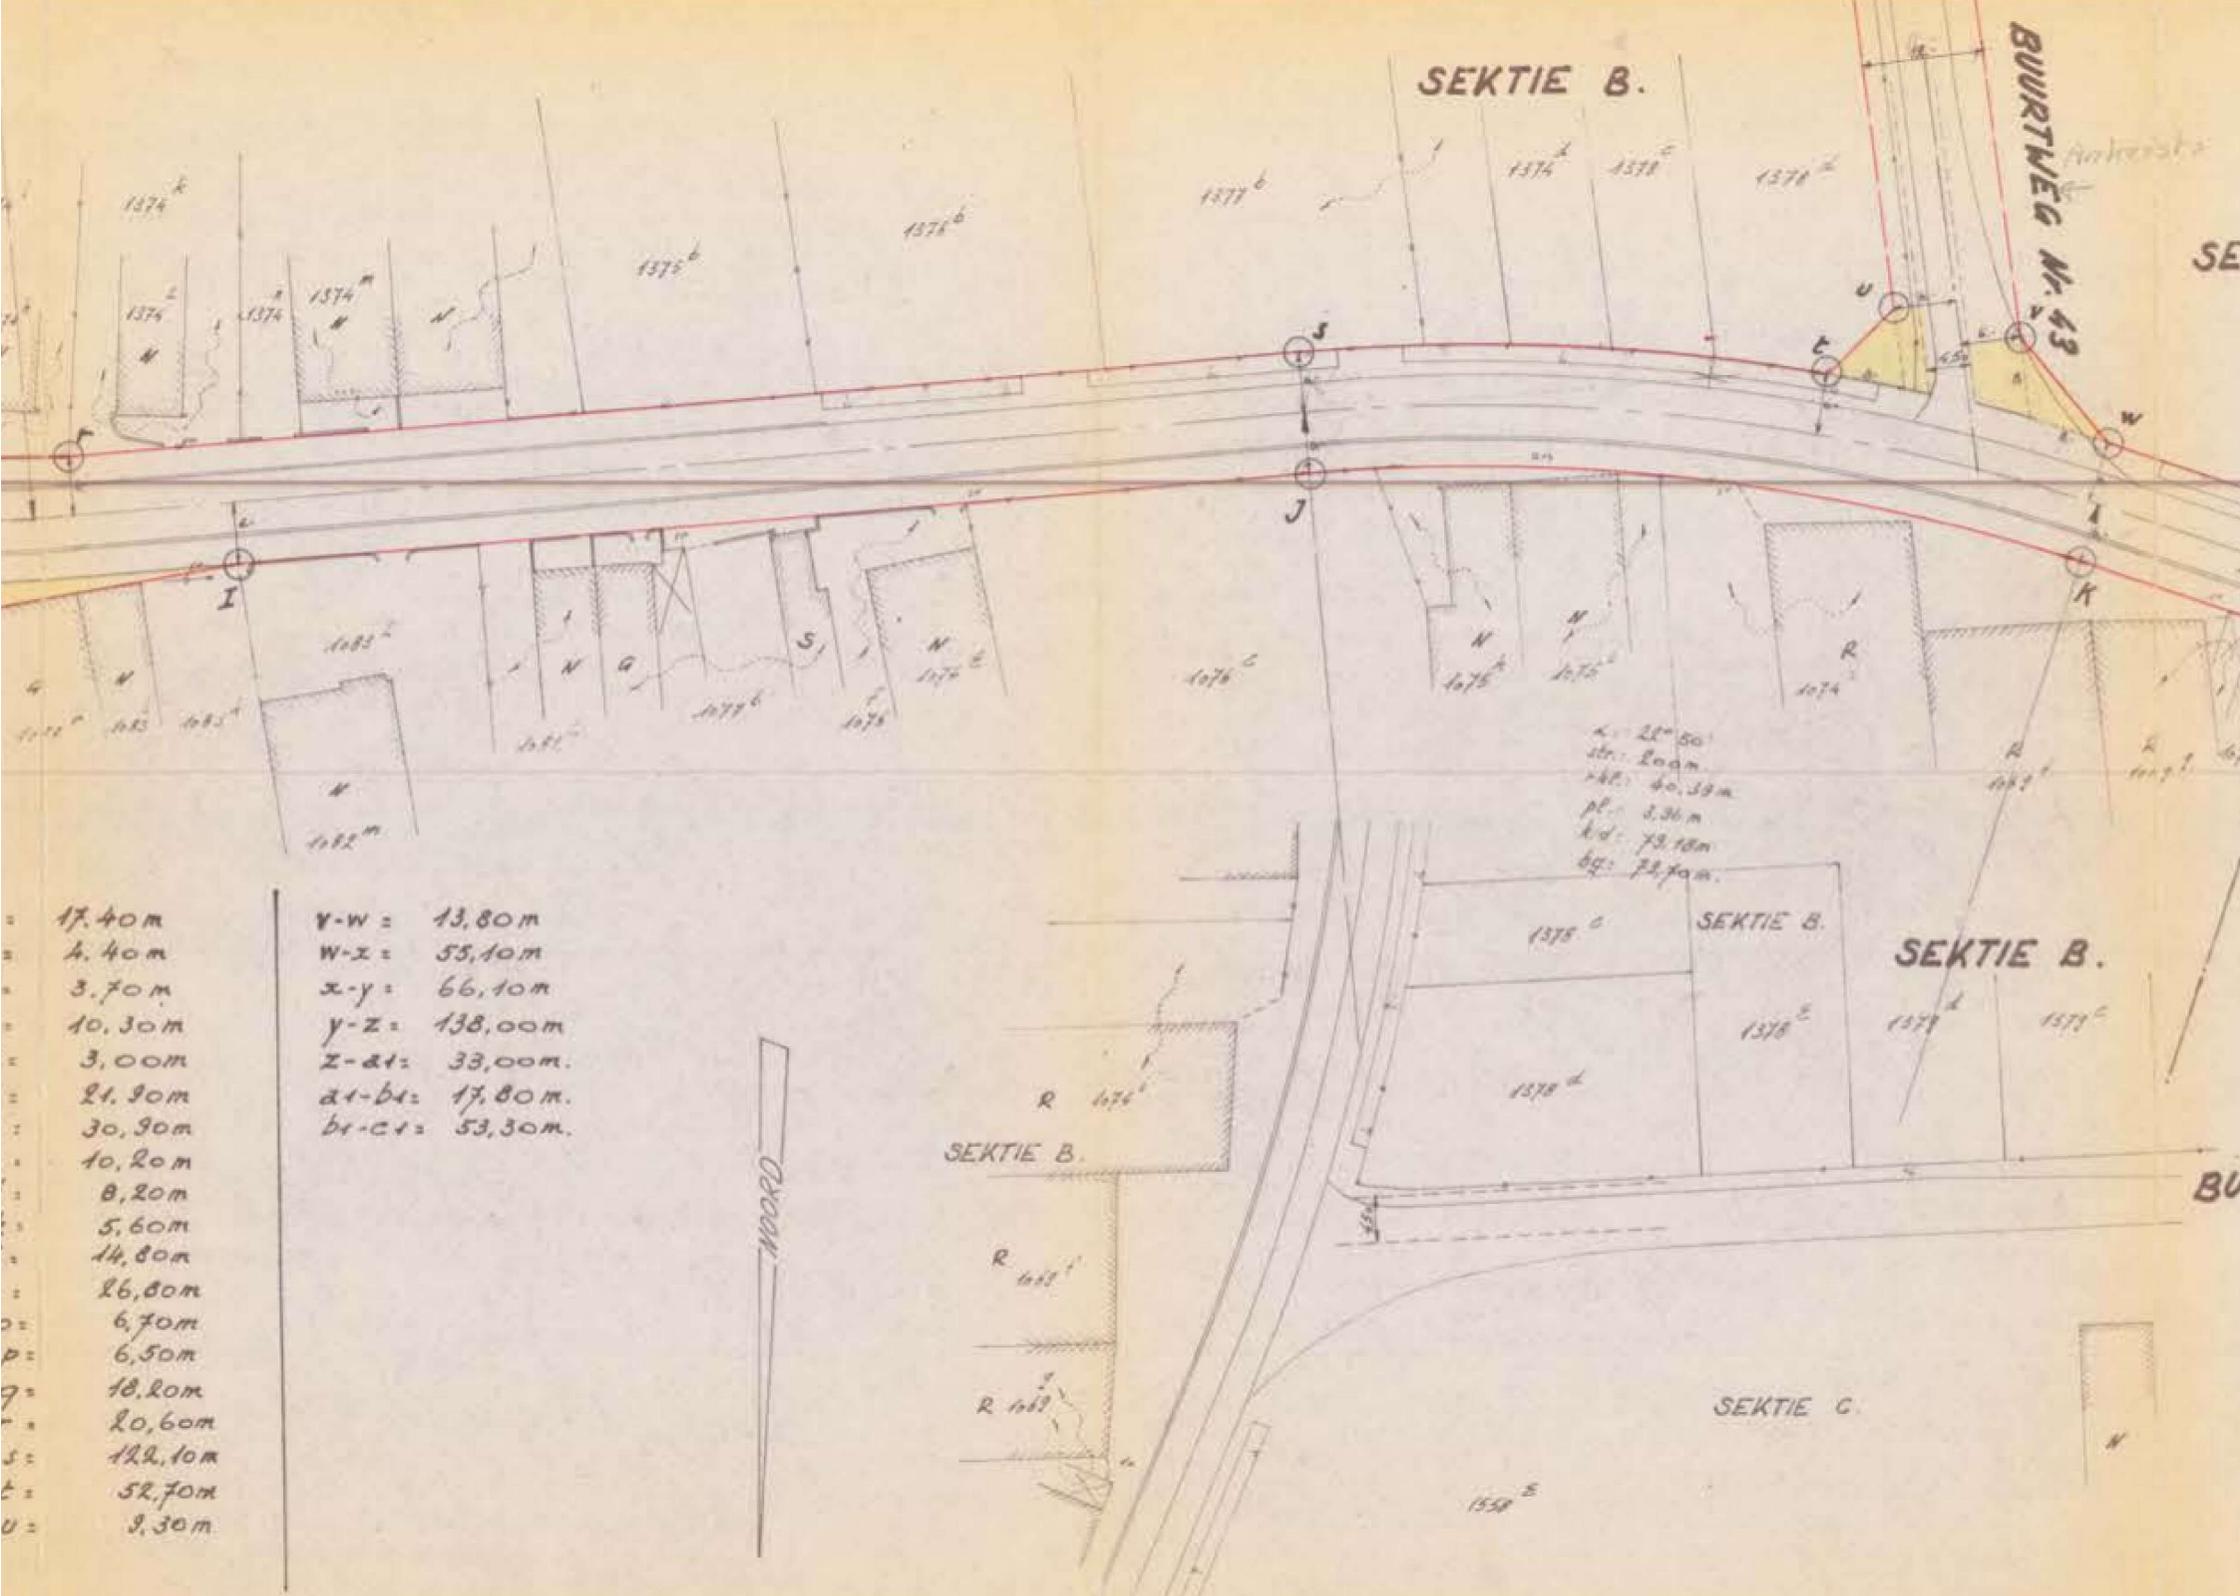

- 17.40m
- 4.40m
- 3.70m
- 10.30m
- 3.00m
- 21.90m
- 30.90m
- 10.20m
- 8.20m
- 5.60m
- 14.80m
- 26.80m
- 6.70m
- 6.50m
- 18.20m
- 20.60m
- 122.10m
- 52.70m
- 3.30m

- v-w = 13.80m
- w-z = 55.10m
- x-y = 66.10m
- y-z = 138.00m
- z-at = 33.00m.
- at-bt = 17.80m.
- bt-ct = 53.30m.

NOORD

$\alpha = 21^{\circ} 50'$
 str. 200m
 rdt. 40.53m
 pl. 3.36m
 kd. 73.18m
 bt. 72.70m.

